

ACCESS ROUTE

PROPOSED MONITOR WELL

LOT 29  
10,666± SF  
(Not Buildable)

TUCKERDALE WAY

Proposed Fence  
30' Wide Easement for (Condo Use) (Snow Storage Area)

Inv's:  
a. 177.18 (15")  
b. 177  
c. 176.75  
d. 176.5

PERM #1  
Leaching Galleries

PERM #2

Retention Basin

Proposed Fee

Proposed Fee

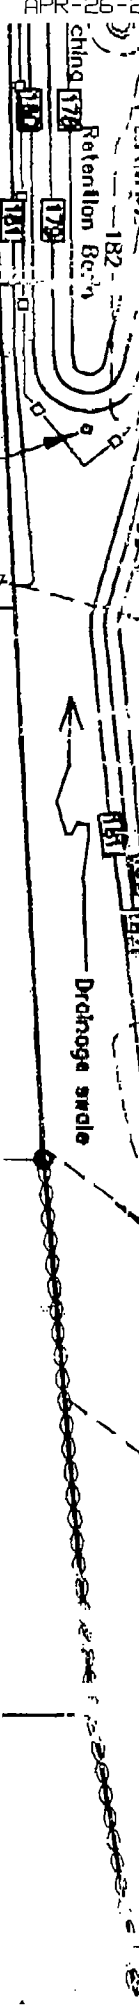

AFFORDABLE UNITS:  
UNIT 5A  
UNIT 6B  
UNIT 7B

**LANDSCAPING**  
Existing trees are to be saved  
w/ are possible, particularly along  
the property lines.  
A planting plan will be submitted  
with each building permit application.

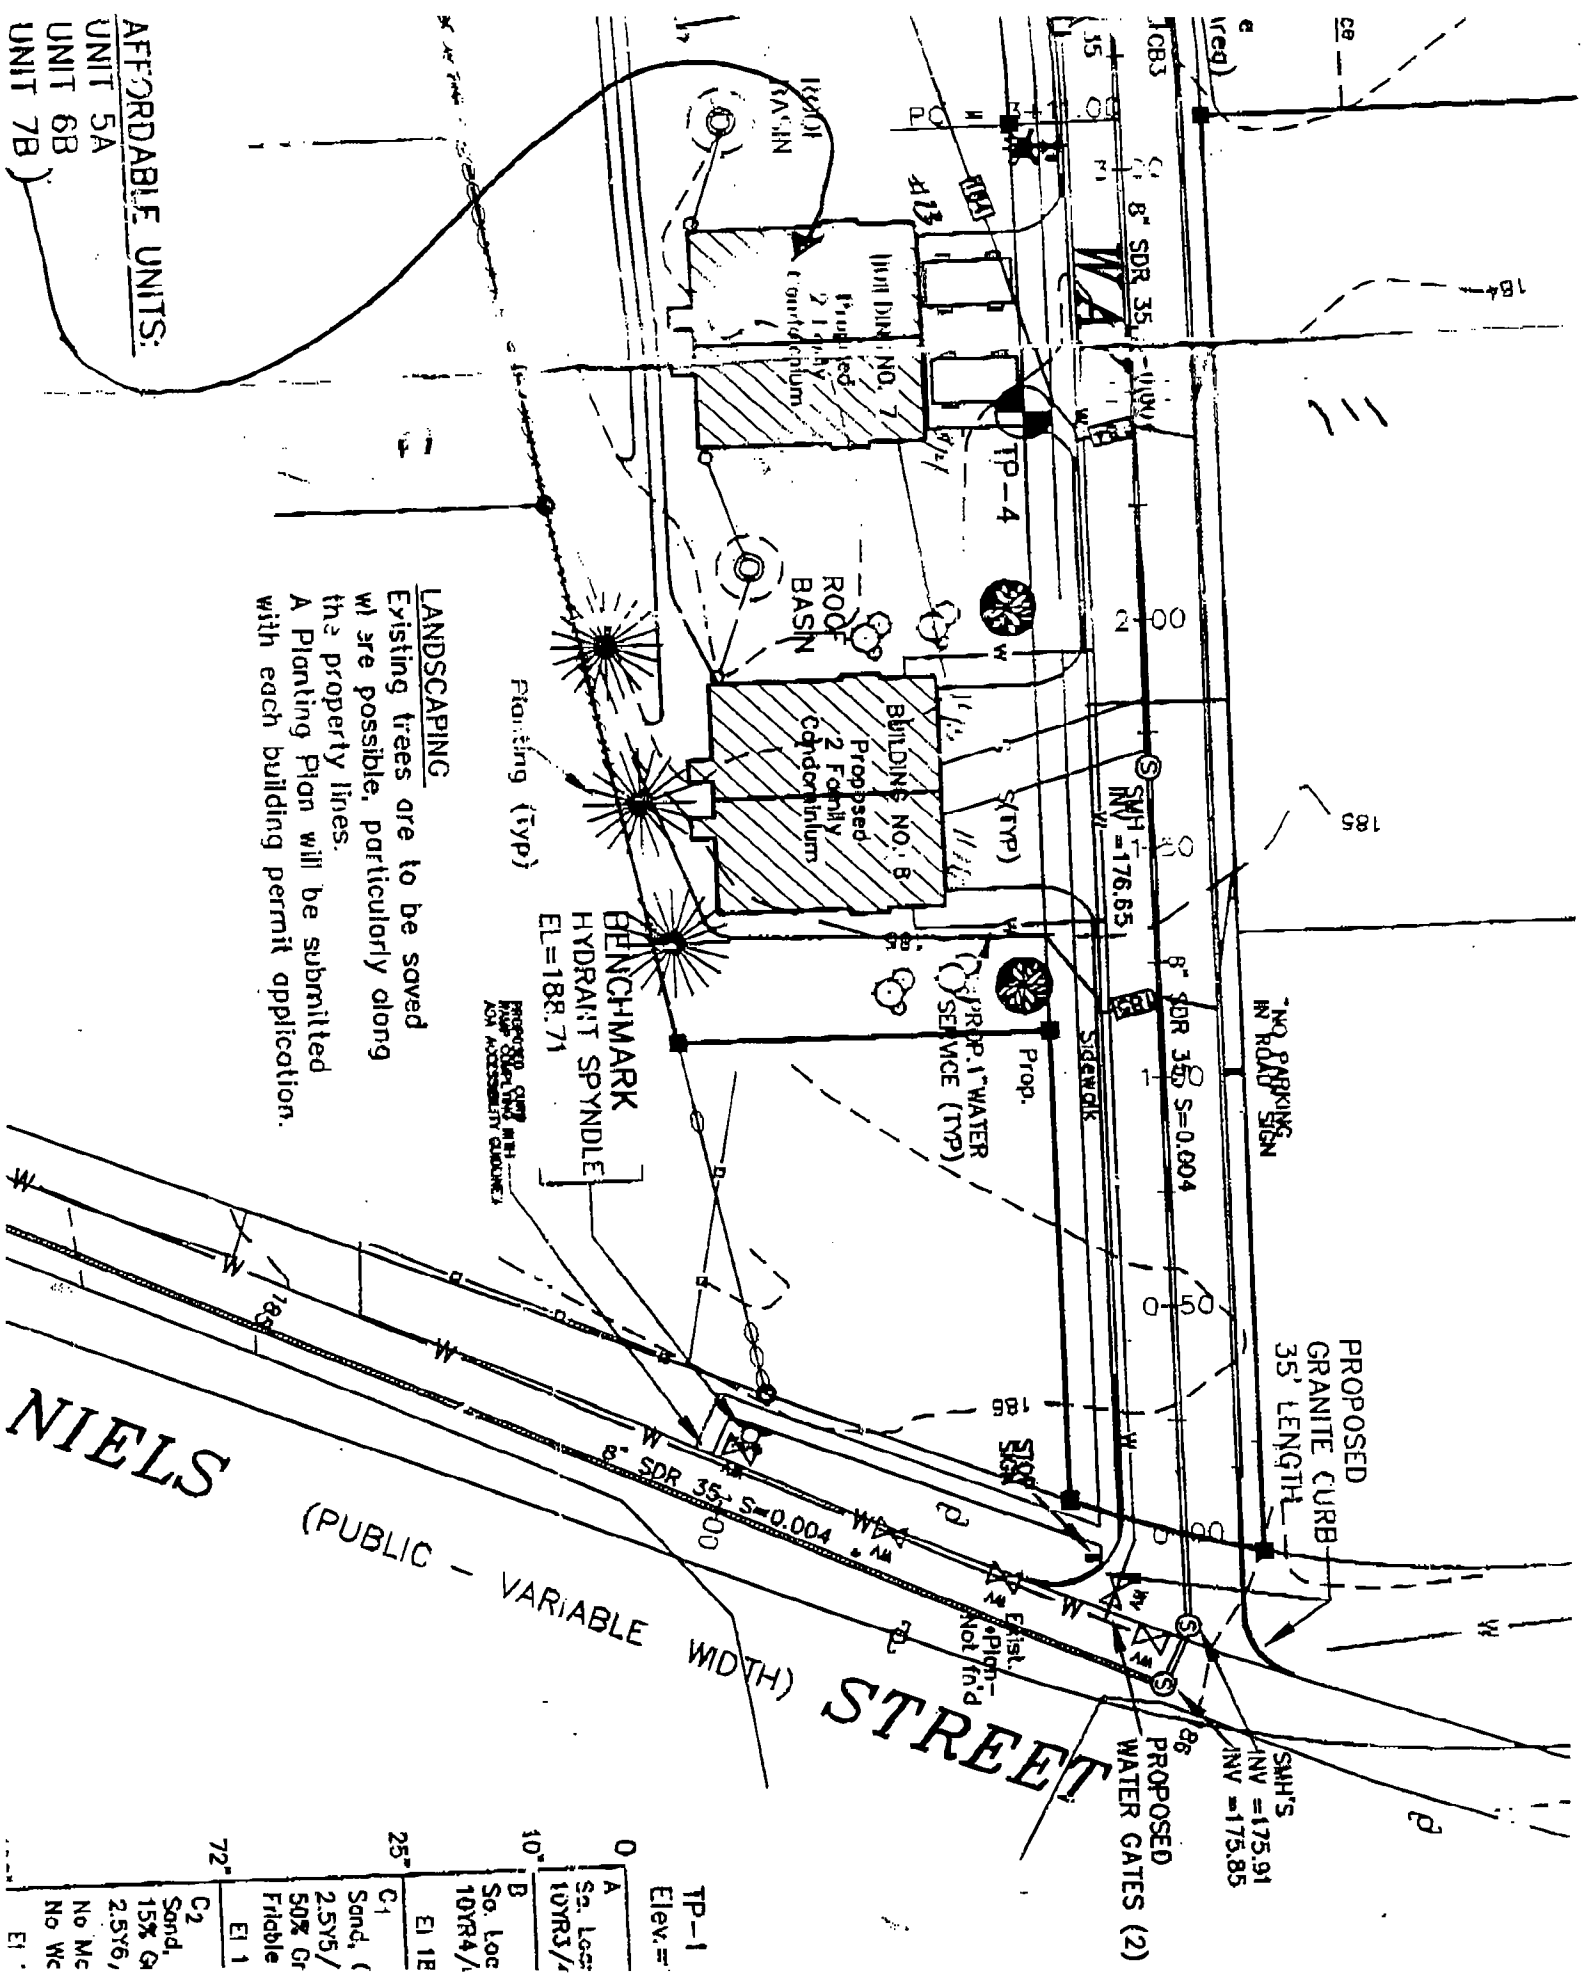

|     |          |          |
|-----|----------|----------|
| 0   | TP-1     | Elev. =  |
| A   | Sa. Loc. | 10YR3/4  |
| B   | So. Loc  | 10YR4/4  |
| 25° | C1       | Sand, (  |
|     |          | 2.5Y5/   |
|     |          | 50% Gr   |
|     |          | Fricible |
| 72° | C2       | El 1     |
|     |          | Sand,    |
|     |          | 15% G    |
|     |          | 2.5Y6,   |
|     |          | No Mc    |
|     |          | No Wc    |
|     |          | El       |